

FOR COMPLETE RIGHT OF WAY AND ACCURATE ACCESS DATA, SEE RIGHT OF WAY RECORD MAPS AT DISTRICT OFFICE.

ABBREVIATIONS:

- ESA ENVIRONMENTAL SENSITIVE AREA
- SCA SPECIAL CONSTRUCTION AREA
- ATM AREA TO BE MONITORED DURING CONSTRUCTION




DIST	COUNTY	ROUTE	KILOMETER POST TOTAL PROJECT	SHEET No.	TOTAL SHEETS
04	SF	80	12.6/13.9		

REGISTERED CIVIL ENGINEER	DATE
Brian M. Wood	
No. 76969	
Exp. 12-31-12	
CIVIL	

PLANS APPROVAL DATE

THE STATE OF CALIFORNIA OR ITS OFFICERS OR AGENTS SHALL NOT BE RESPONSIBLE FOR THE ACCURACY OR COMPLETENESS OF ELECTRONIC COPIES OF THIS PLAN SHEET.

STATE OF CALIFORNIA - DEPARTMENT OF TRANSPORTATION
DESIGN
 FUNCTIONAL SUPERVISOR: BOB ZANDIPOUR
 CHECKED BY: AMANDO VITO
 REVISIONS: 5-25-11
 DATE REVISIONED: 5-25-11

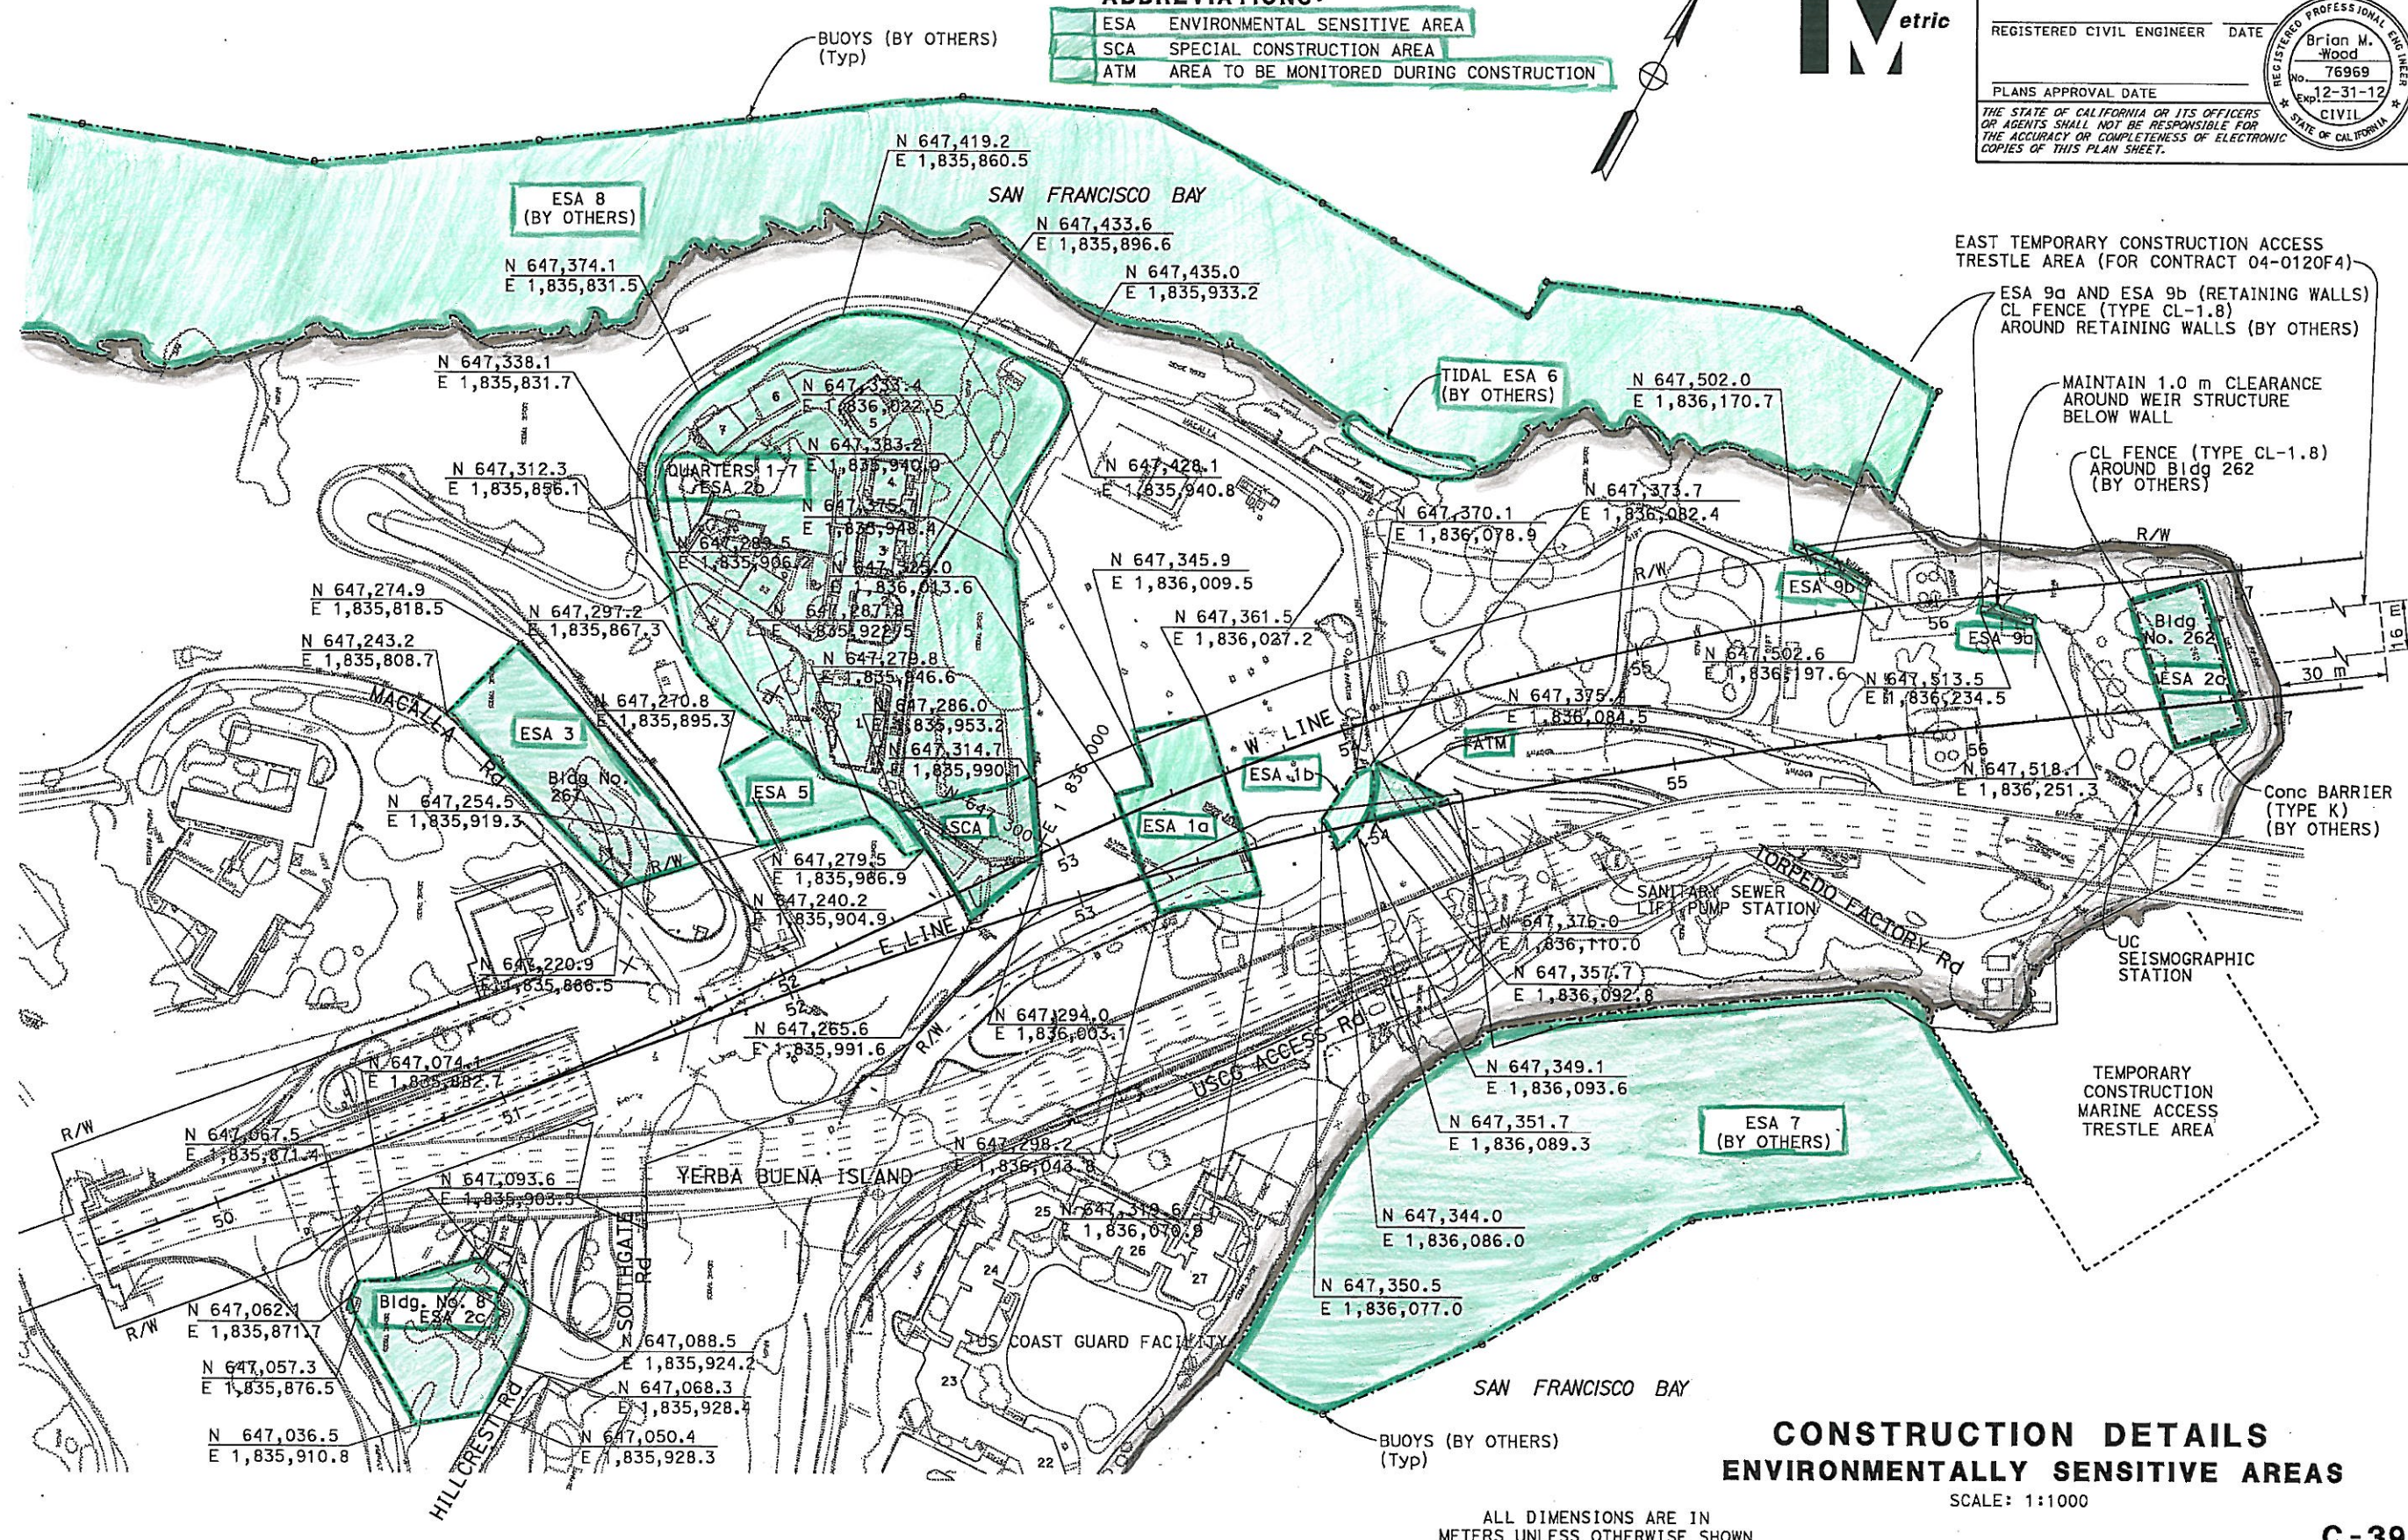


CONSTRUCTION DETAILS ENVIRONMENTALLY SENSITIVE AREAS

SCALE: 1:1000

ALL DIMENSIONS ARE IN METERS UNLESS OTHERWISE SHOWN

C-39

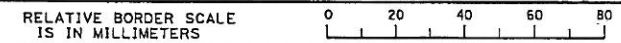

LAST REVISION: 09-26-11
 DATE PLOTTED => 27-SEP-2011
 TIME PLOTTED => 07:52