

STATE OF CALIFORNIA - DEPARTMENT OF TRANSPORTATION
Caltrans LANDSCAPE ARCHITECTURE
 SENIOR LANDSCAPE ARCHITECT LORENA WONG
 CHECKED BY BARBARA B DEANDA
 CALCULATED-DESIGNED BY FELIX ONUKWUHA
 REVISOR BY RD
 DATE REVISED 5-31-11


NOTE: FOR COMPLETE RIGHT OF WAY AND ACCURATE ACCESS DATA,
 SEE RIGHT OF WAY RECORD MAPS AT DISTRICT OFFICE.



DIST	COUNTY	ROUTE	KILOMETER POST TOTAL PROJECT	SHEET NO.	TOTAL SHEETS
04	Ala	80	1.6/2.7	166	744

Lorena Wong
 LICENSED LANDSCAPE ARCHITECT
 10-3-11
 PLANS APPROVAL DATE

THE STATE OF CALIFORNIA OR ITS OFFICERS OR AGENTS SHALL NOT BE RESPONSIBLE FOR THE ACCURACY OR COMPLETENESS OF ELECTRONIC COPIES OF THIS PLAN SHEET.

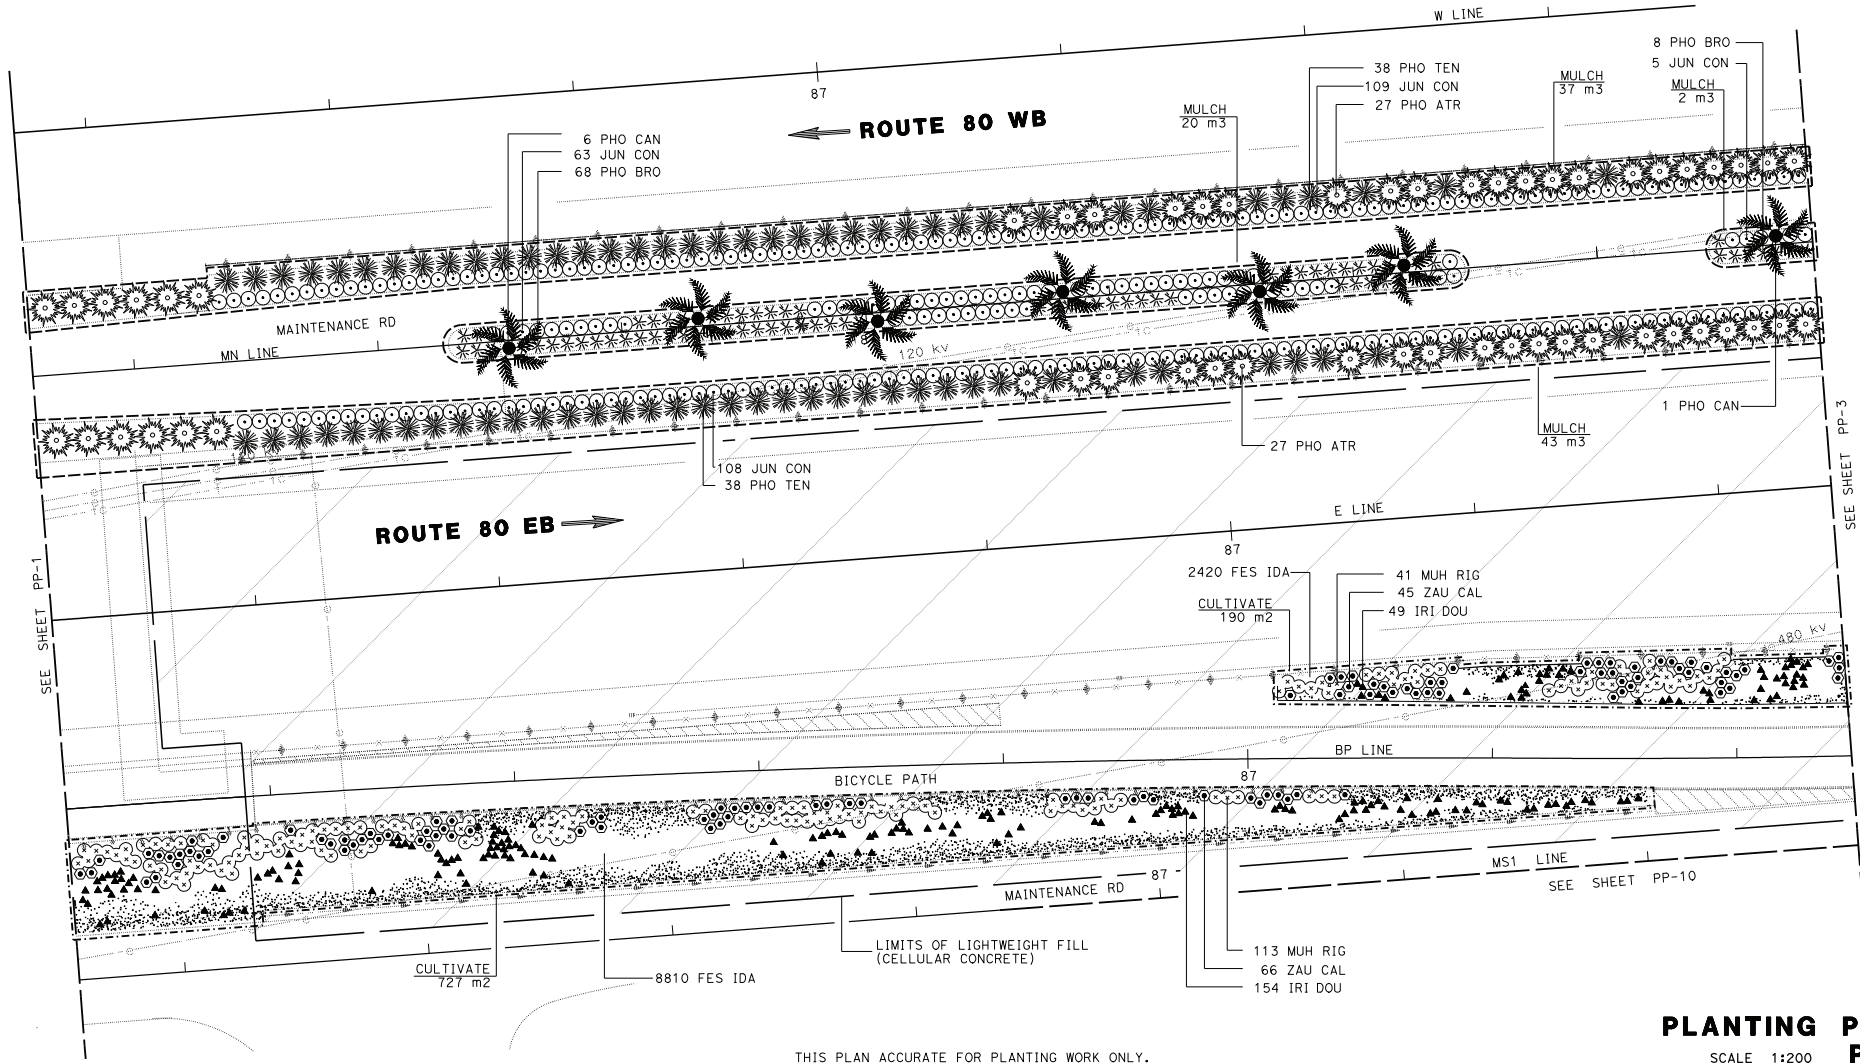


THIS PLAN ACCURATE FOR PLANTING WORK ONLY.

PLANTING PLAN
PP-2

SCALE 1:200

BORDER LAST REVISED 3/1/2007

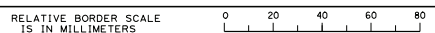

USERNAME => 6121614
 DGN FILE => 40120m11002.dgn

CU 04342

EA 0120M1

LAST REVISION DATE PLOTTED => 06-OCT-2011
 06-27-11 TIME PLOTTED => 08:34